


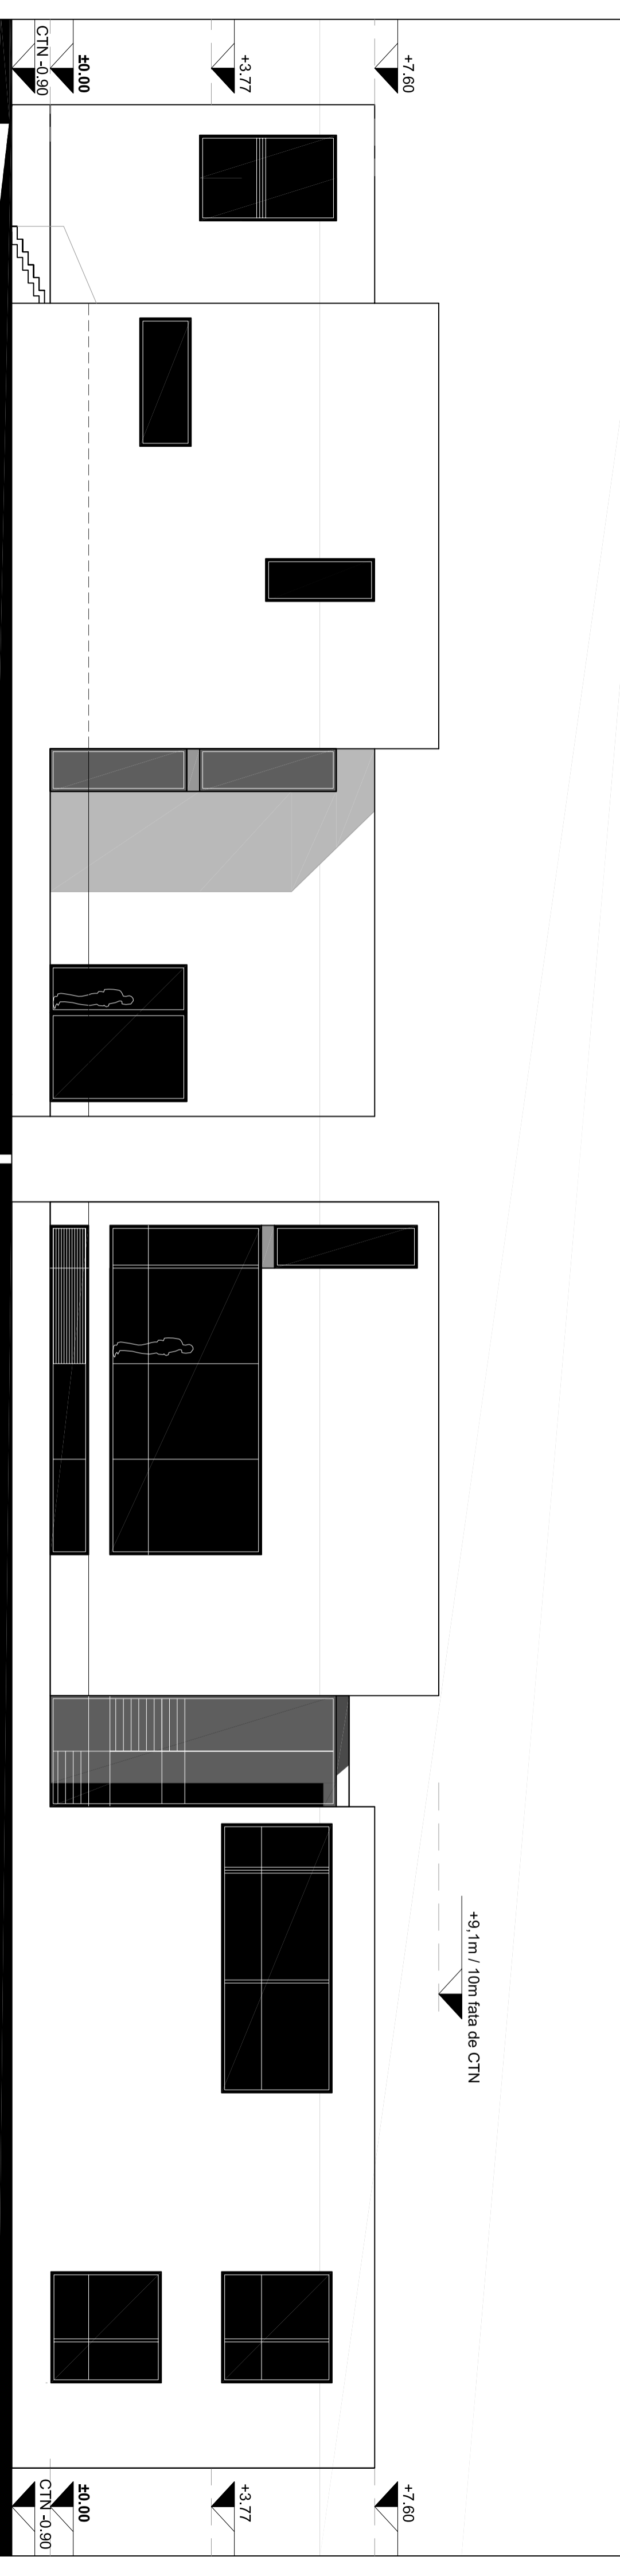

Fatada 1 - Fatada principala



Fatada 2 - VEST

Fatada 3 - SUD

Operatiuni in situiri cu personalitate - Proiect 2 Sem. 2 An 4 2008-2009 - St. Voievozi 52-54	
COORDONATOR	UNIVERSITATEA DE ARHITECTURA SI URBANISM "ION MINCU"
Catedra Proteclare de Arhitectura	
CONTINUTUL PLANSII	Fatade
ELABORAT	stud. arh. MATEESCU Ciprian
Data	12
	Sc. 1:100
	Gr. 42B
	Iunie 2009
	P. 5 / 10