


FATADA 1

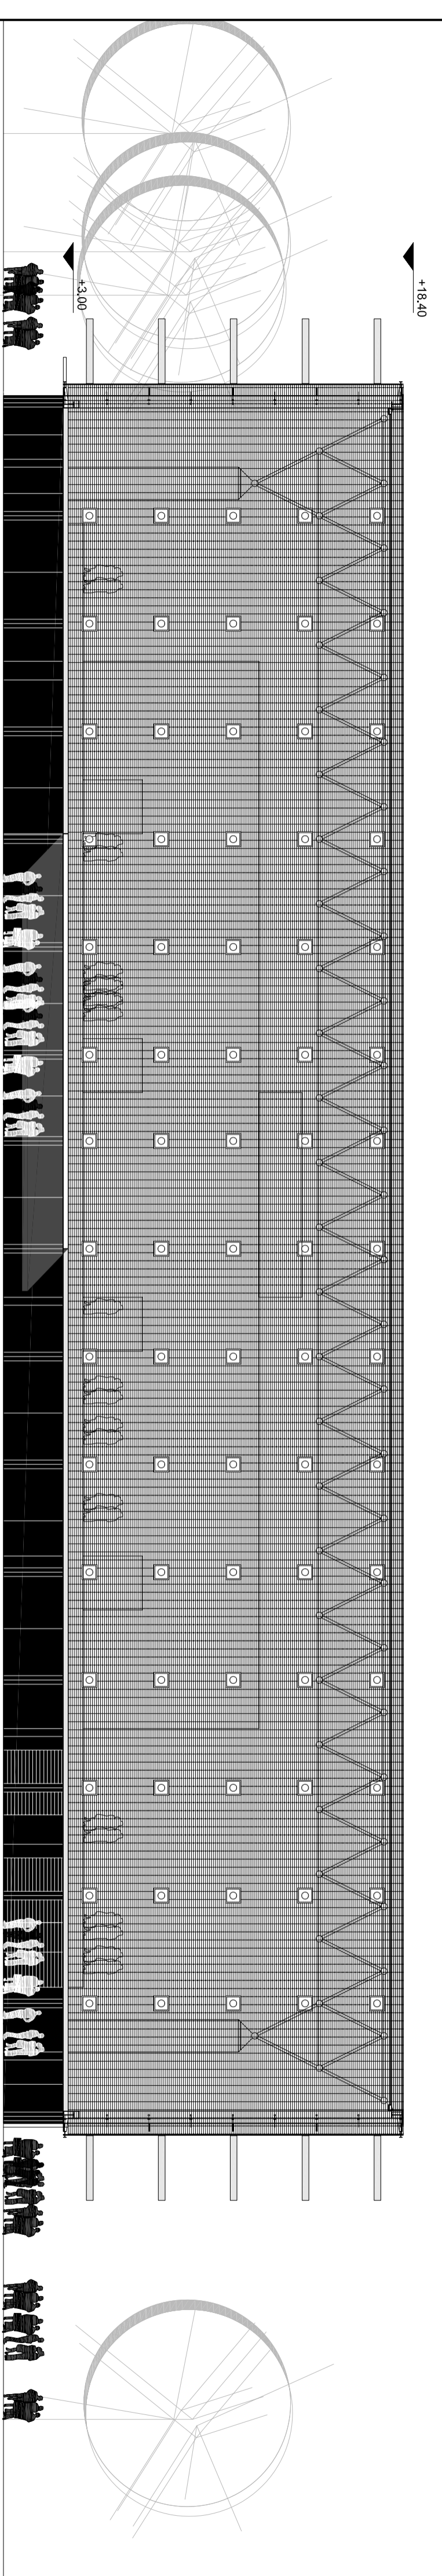

FATADA 2

SALA SPORT | An 5; Sem I

stud. arh. MATEESCU Ciprian 51A

FATADA 1-2; Sc. 1:200

Plansa 6/10

