


INDICI SI INDICATORI

S. Teren = 1114mp  
 S.C.Sol = 510mp  
 S.C.Desf. = 1100mp  
 P.O.T. = 46%  
 CUT = 1

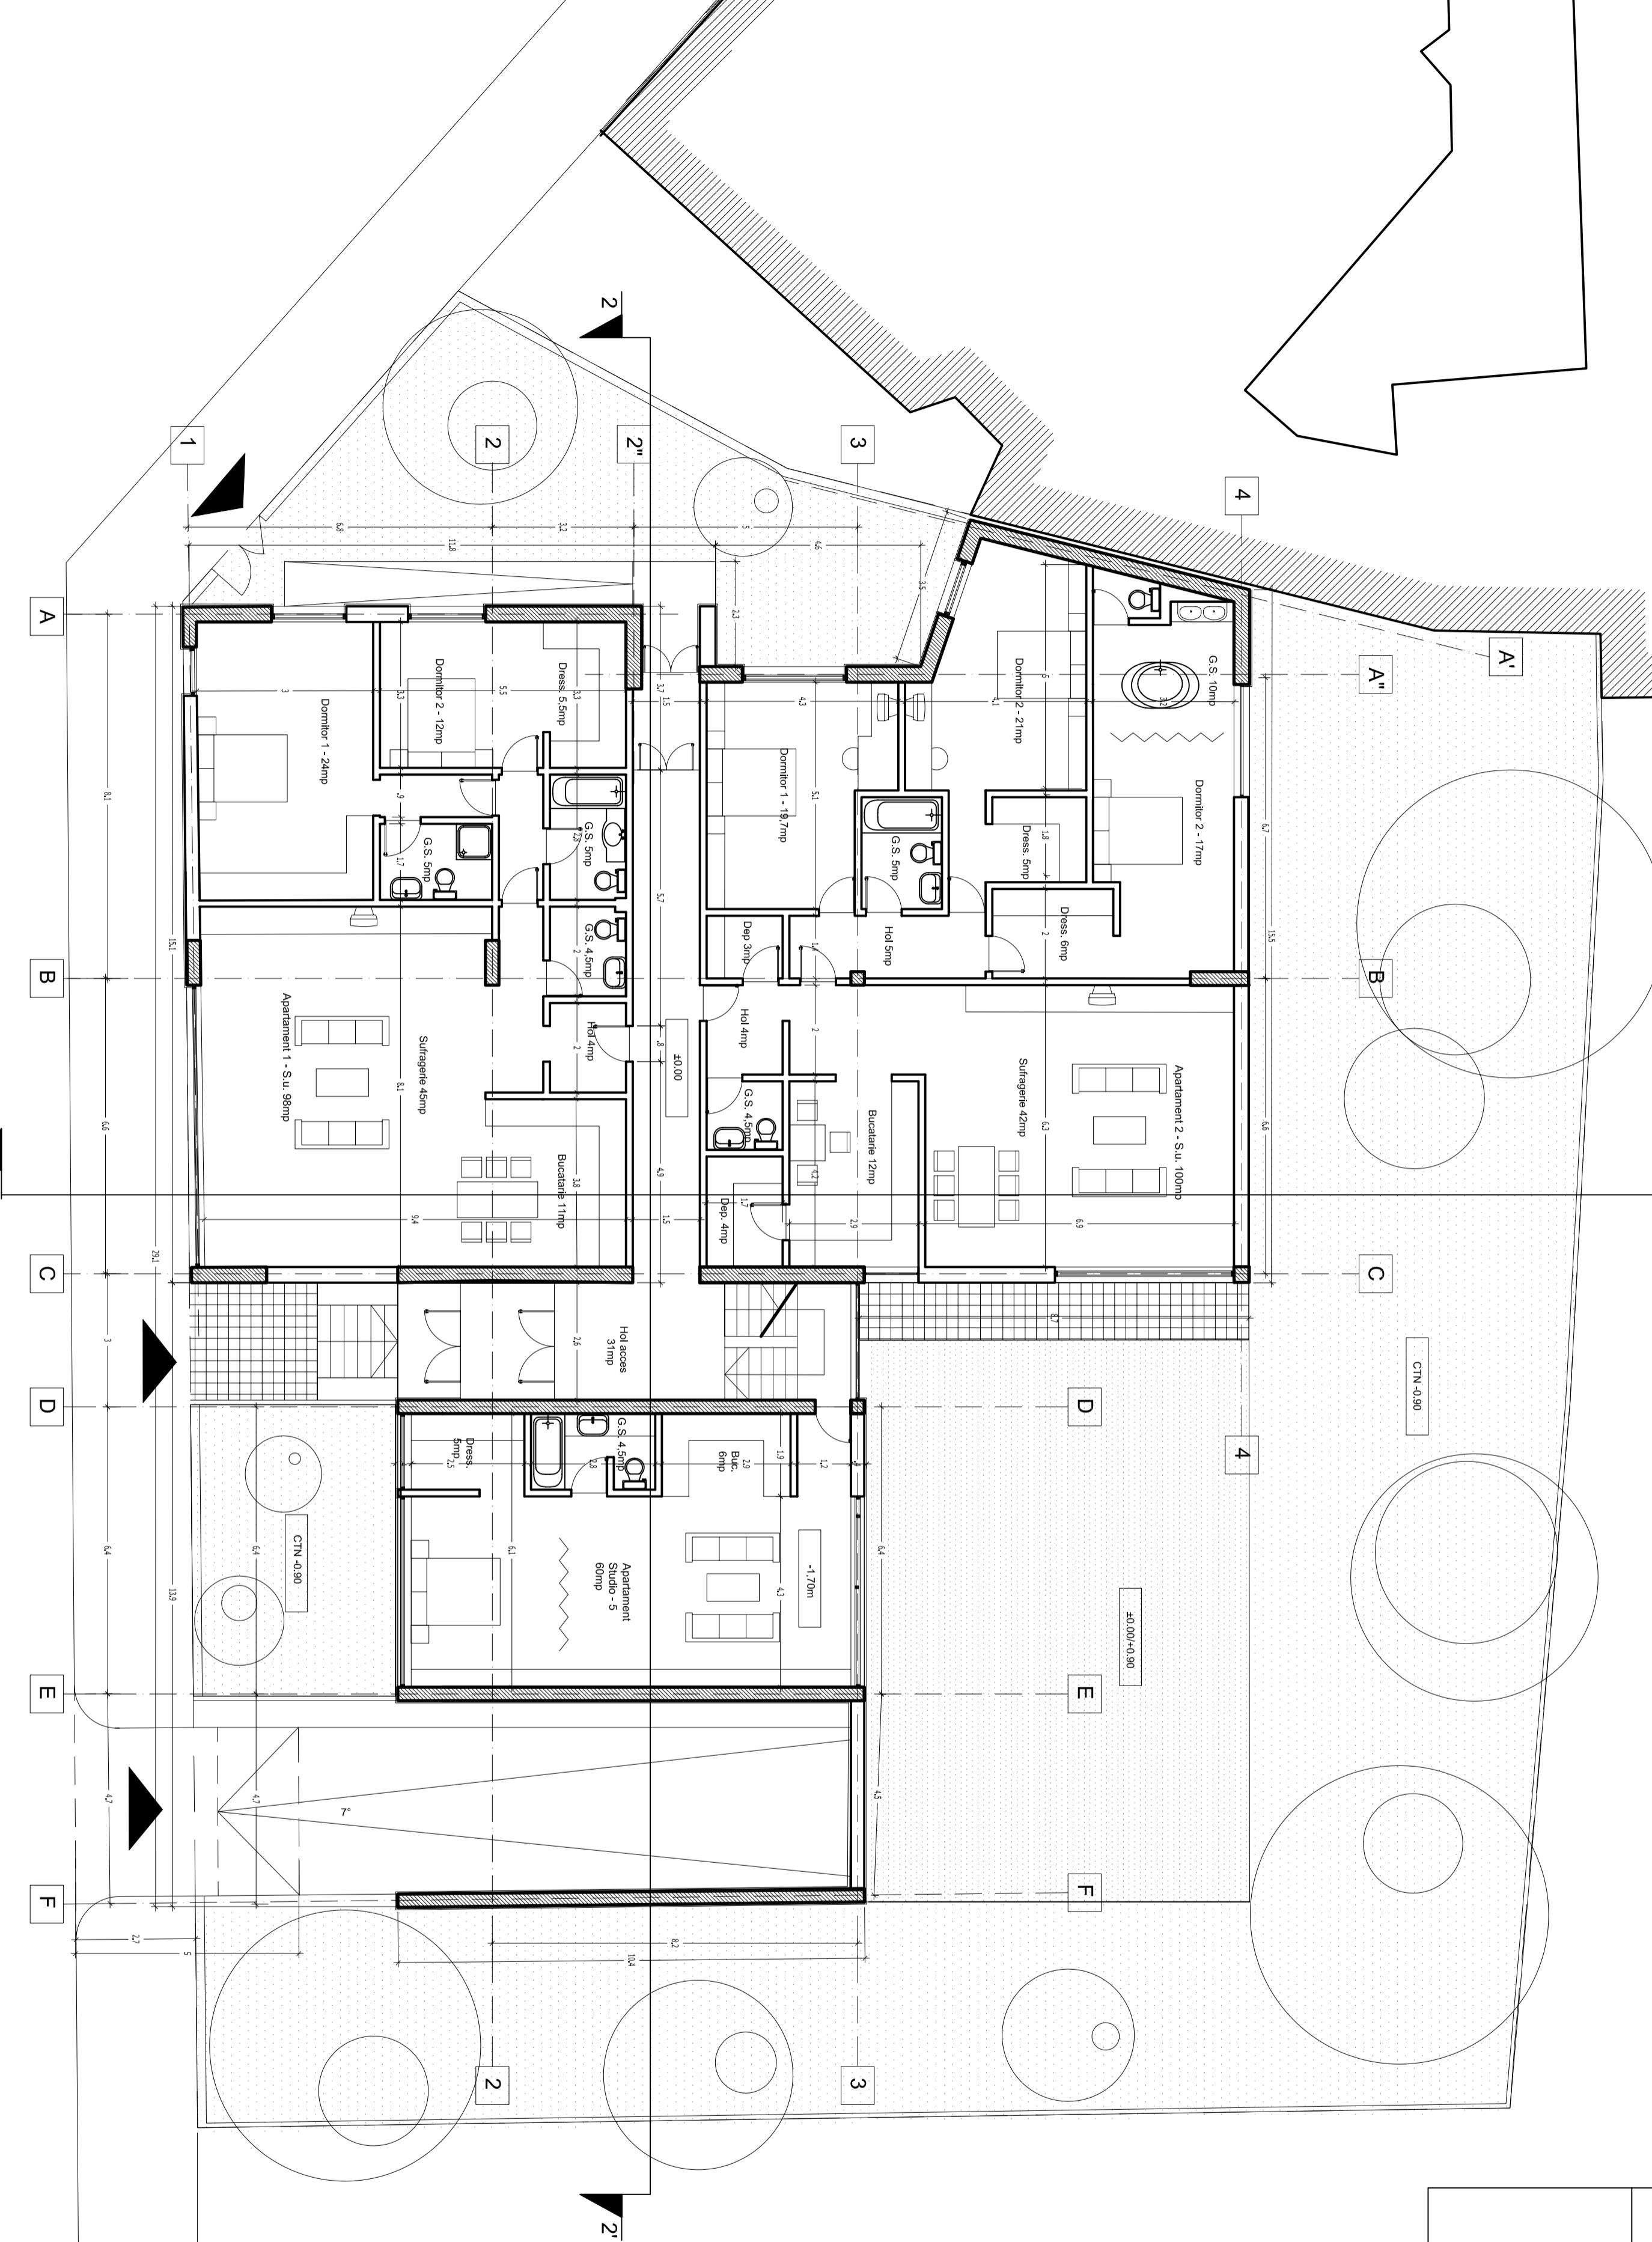

Operatiuni in situri cu personalitate - Proiect 2 Sem. 2 An 4 2008-2009 - St. Valevozi 52-54	
COORDONATOR	
UNIVERSITATEA DE ARHITECTURA SI URBANISM "ION MINCU"	
Catedra Proteclare de Arhitectura	
CONTINUT PLANSA	Plan Cota ±0.00m / +0.90m fata de CTN
ELABORAT	stud. arh. MATEESCU Ciprian
Data	12
	Sc. 1:100
	Gr. 42B
	Lunie 2009
	P. 3 / 10

