

±13.52



±6.65

±4.54

±2.26

±0.00

-0.45

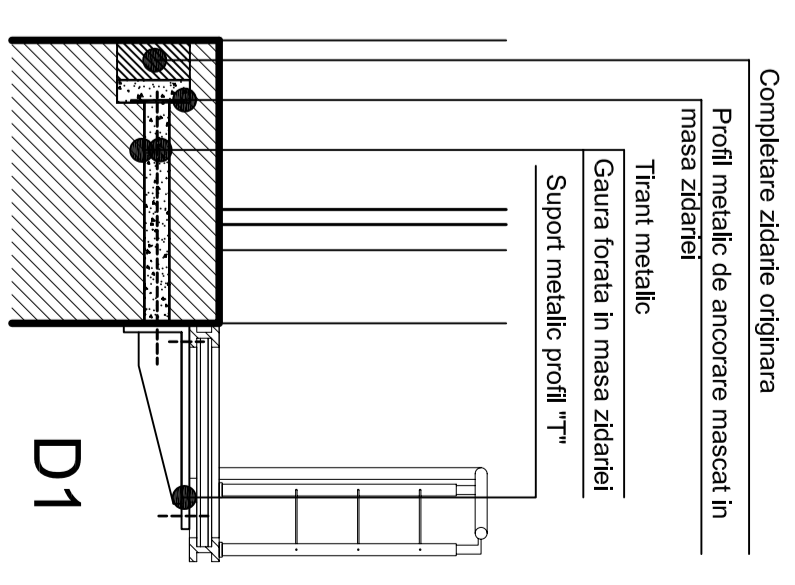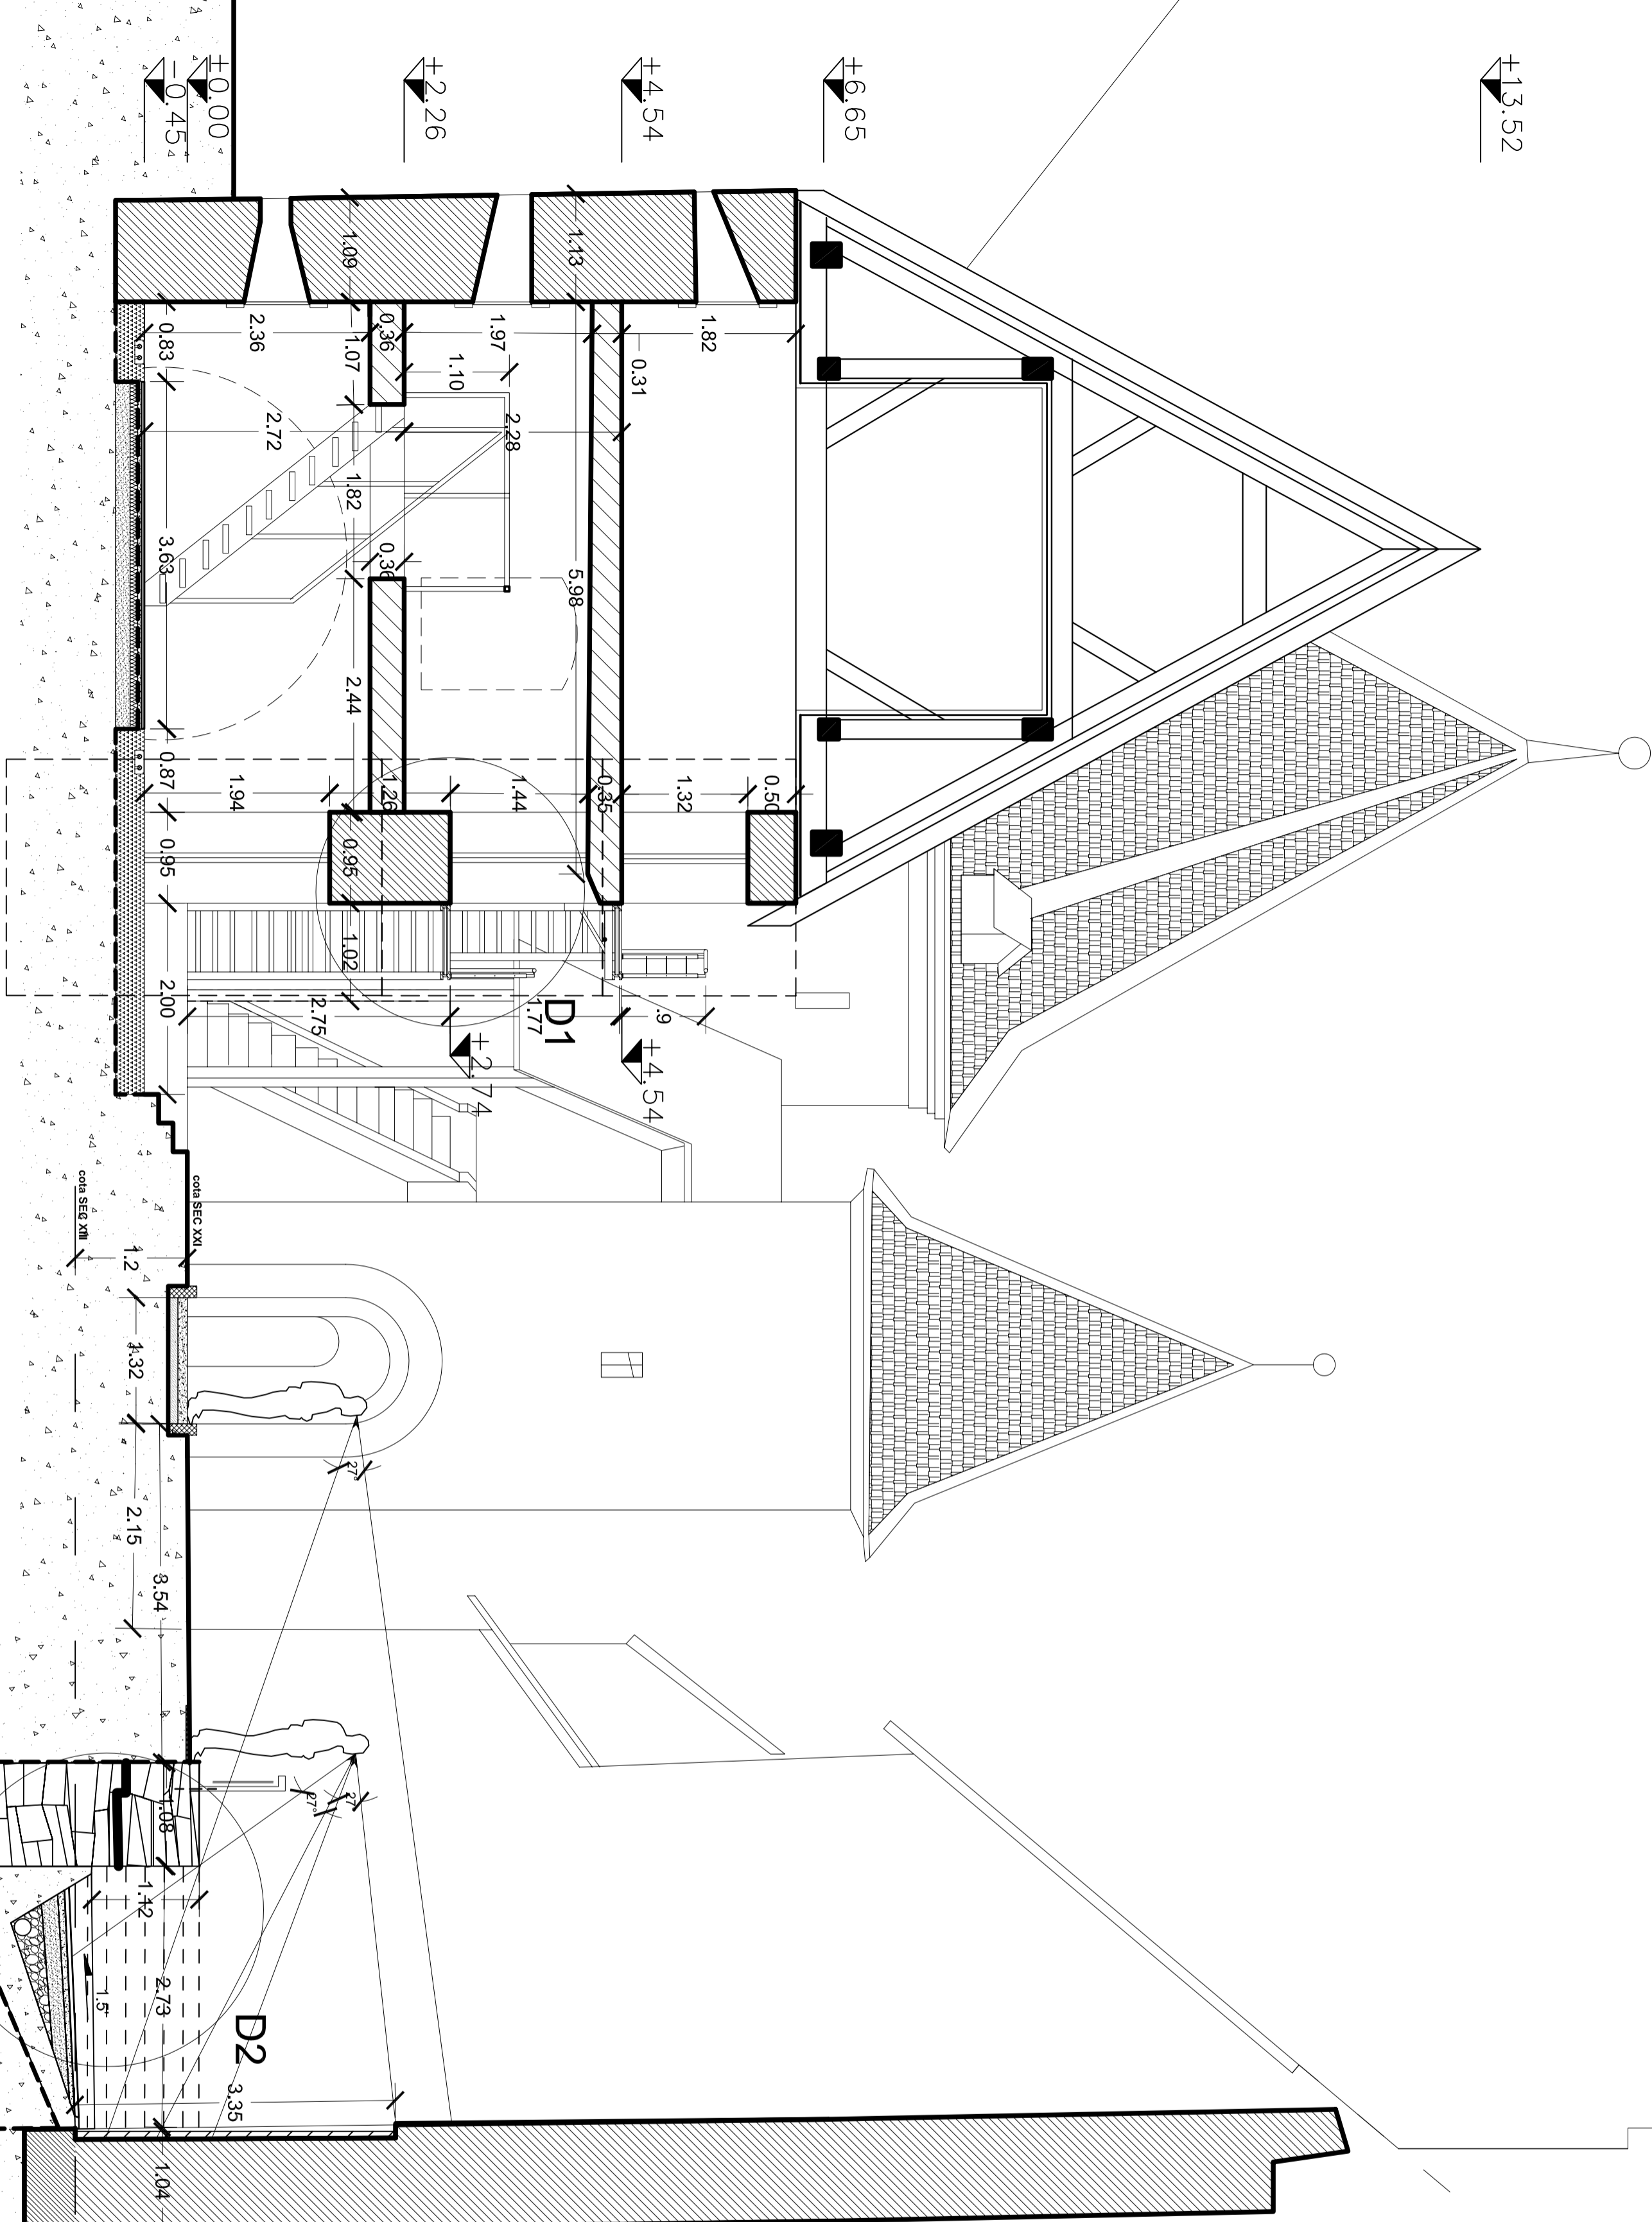

Completare zidarie originala

Profil metalic de ancorare mascat in masa zidariei


Tirant metalic

Gaura forata in masa zidariei

Support metalic profil "T"

D1

1. Pardoseala lespezi piatra naturala
2. Strat de poza
3. Strat nisip
4. Strat piatris ciuruit
5. Tub drenaj
6. Strat argila

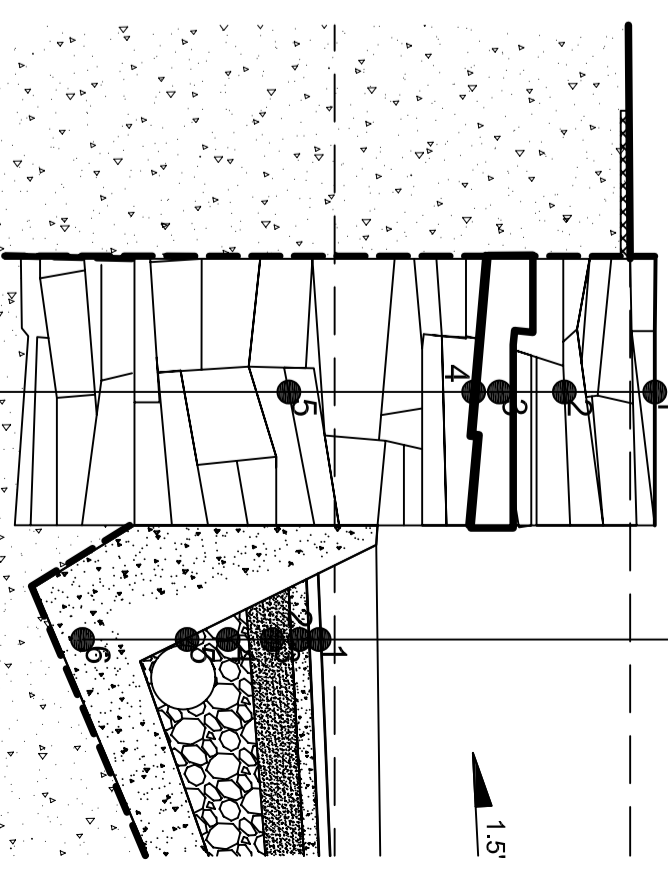

1. Strat protectie mortar
2. Perete reconstituit zidarie traditionala
3. Strat mortar pigmentat
4. Strat protectie a zidariei originale
5. Zidarie originala a peretelui colateralului Nord

D2

CETATEA Dealul Furnos. STUDIU PRELIMINAR			
COORDONATOR		UNIVERSITATEA DE ARHITECTURA SI URBANISM ION MINCU	
Catedra Conservarea Patrimoniului		Sediinta facultativa	
CONTINUTUL PLANSA		Sc. 130	
ELABORANT		Detalii D1 : D2	
stud. arh. MATEESCU Ciprian		Gr. 428	
stud. arh. SALAVYAN Sandra		Gr. 428	
conf. dr. arh. KAZMER KOVACS		Mai	
		2008	