
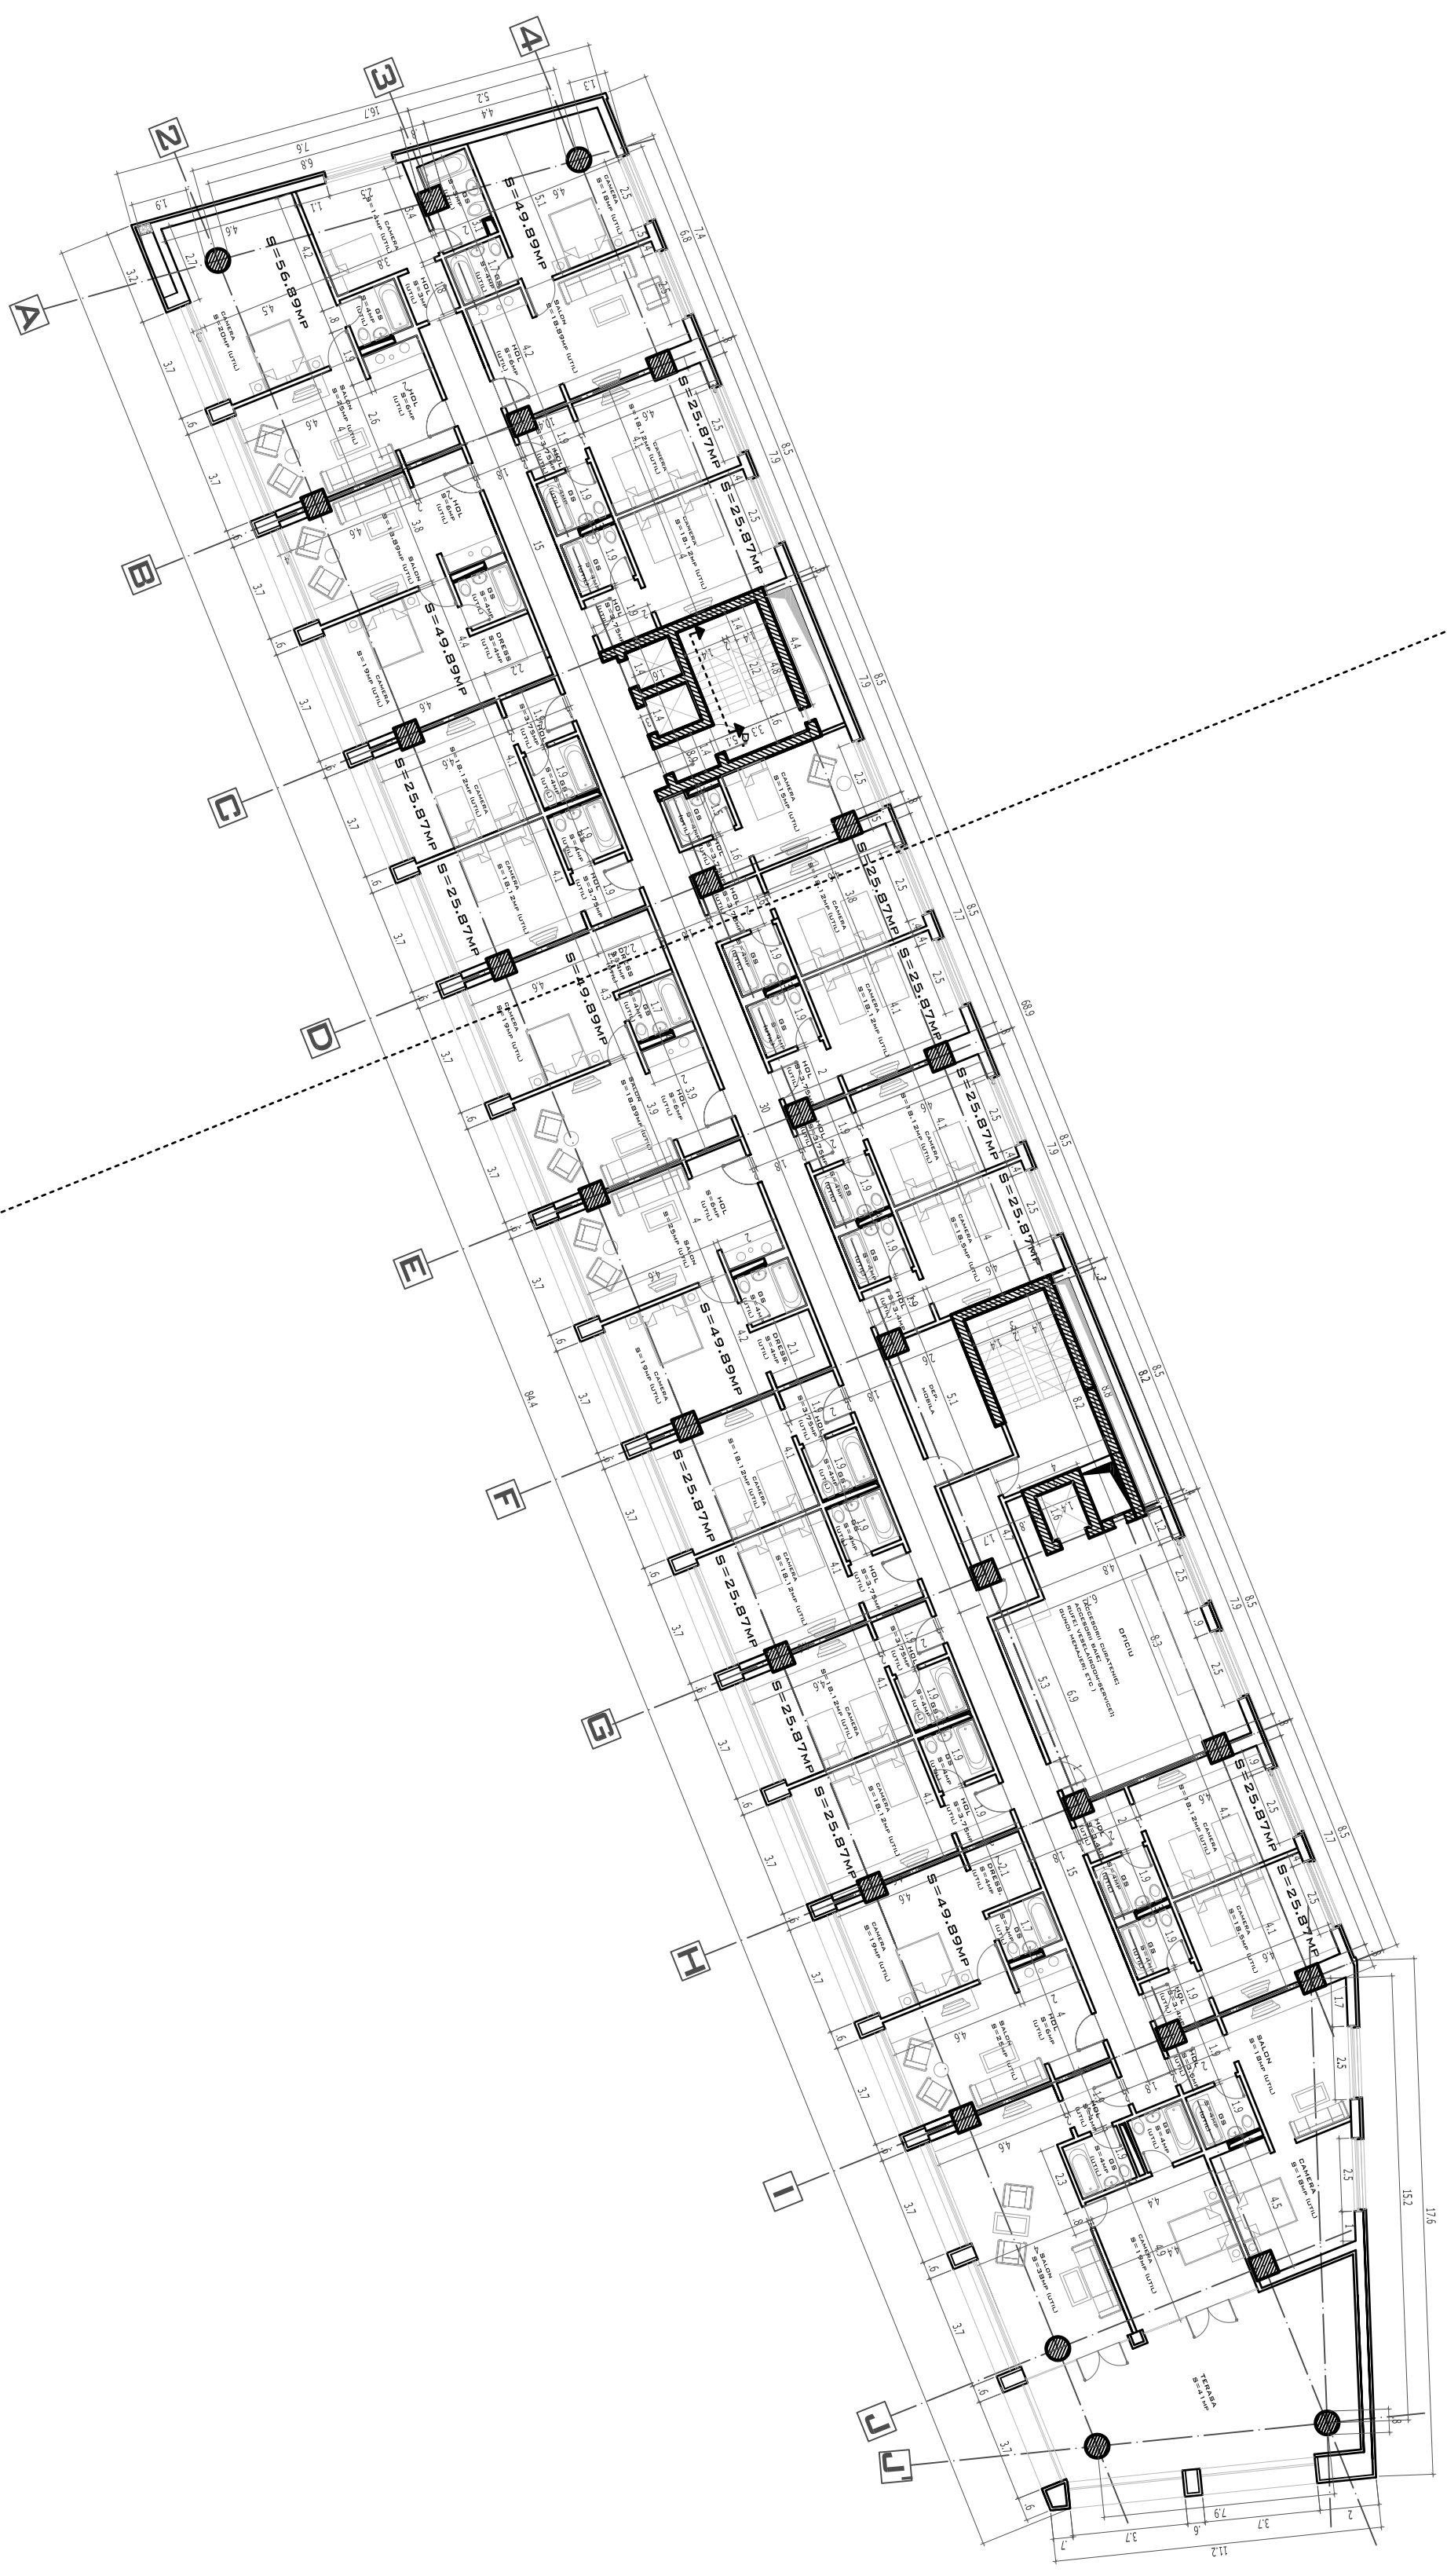


ET.

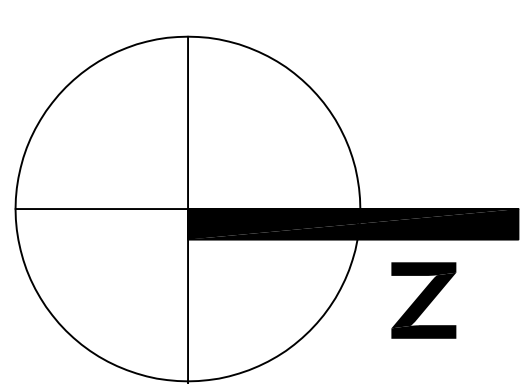

PROIECT HOTEL URBAN - POLIZU  
PLAN ETAJ CURENT  
STUD. ARH. CIPRIAN MATEESCU GR. 42B PL. 6/11

22.1.2009  
SC.: 1:200  
PL. 6/11