



P.

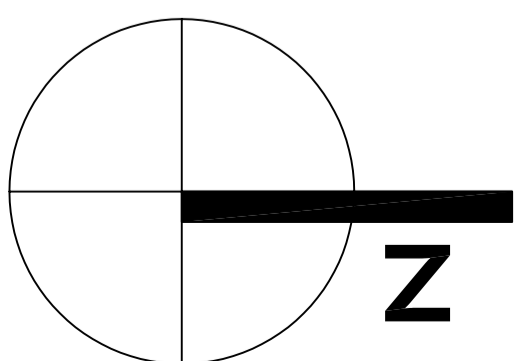

2

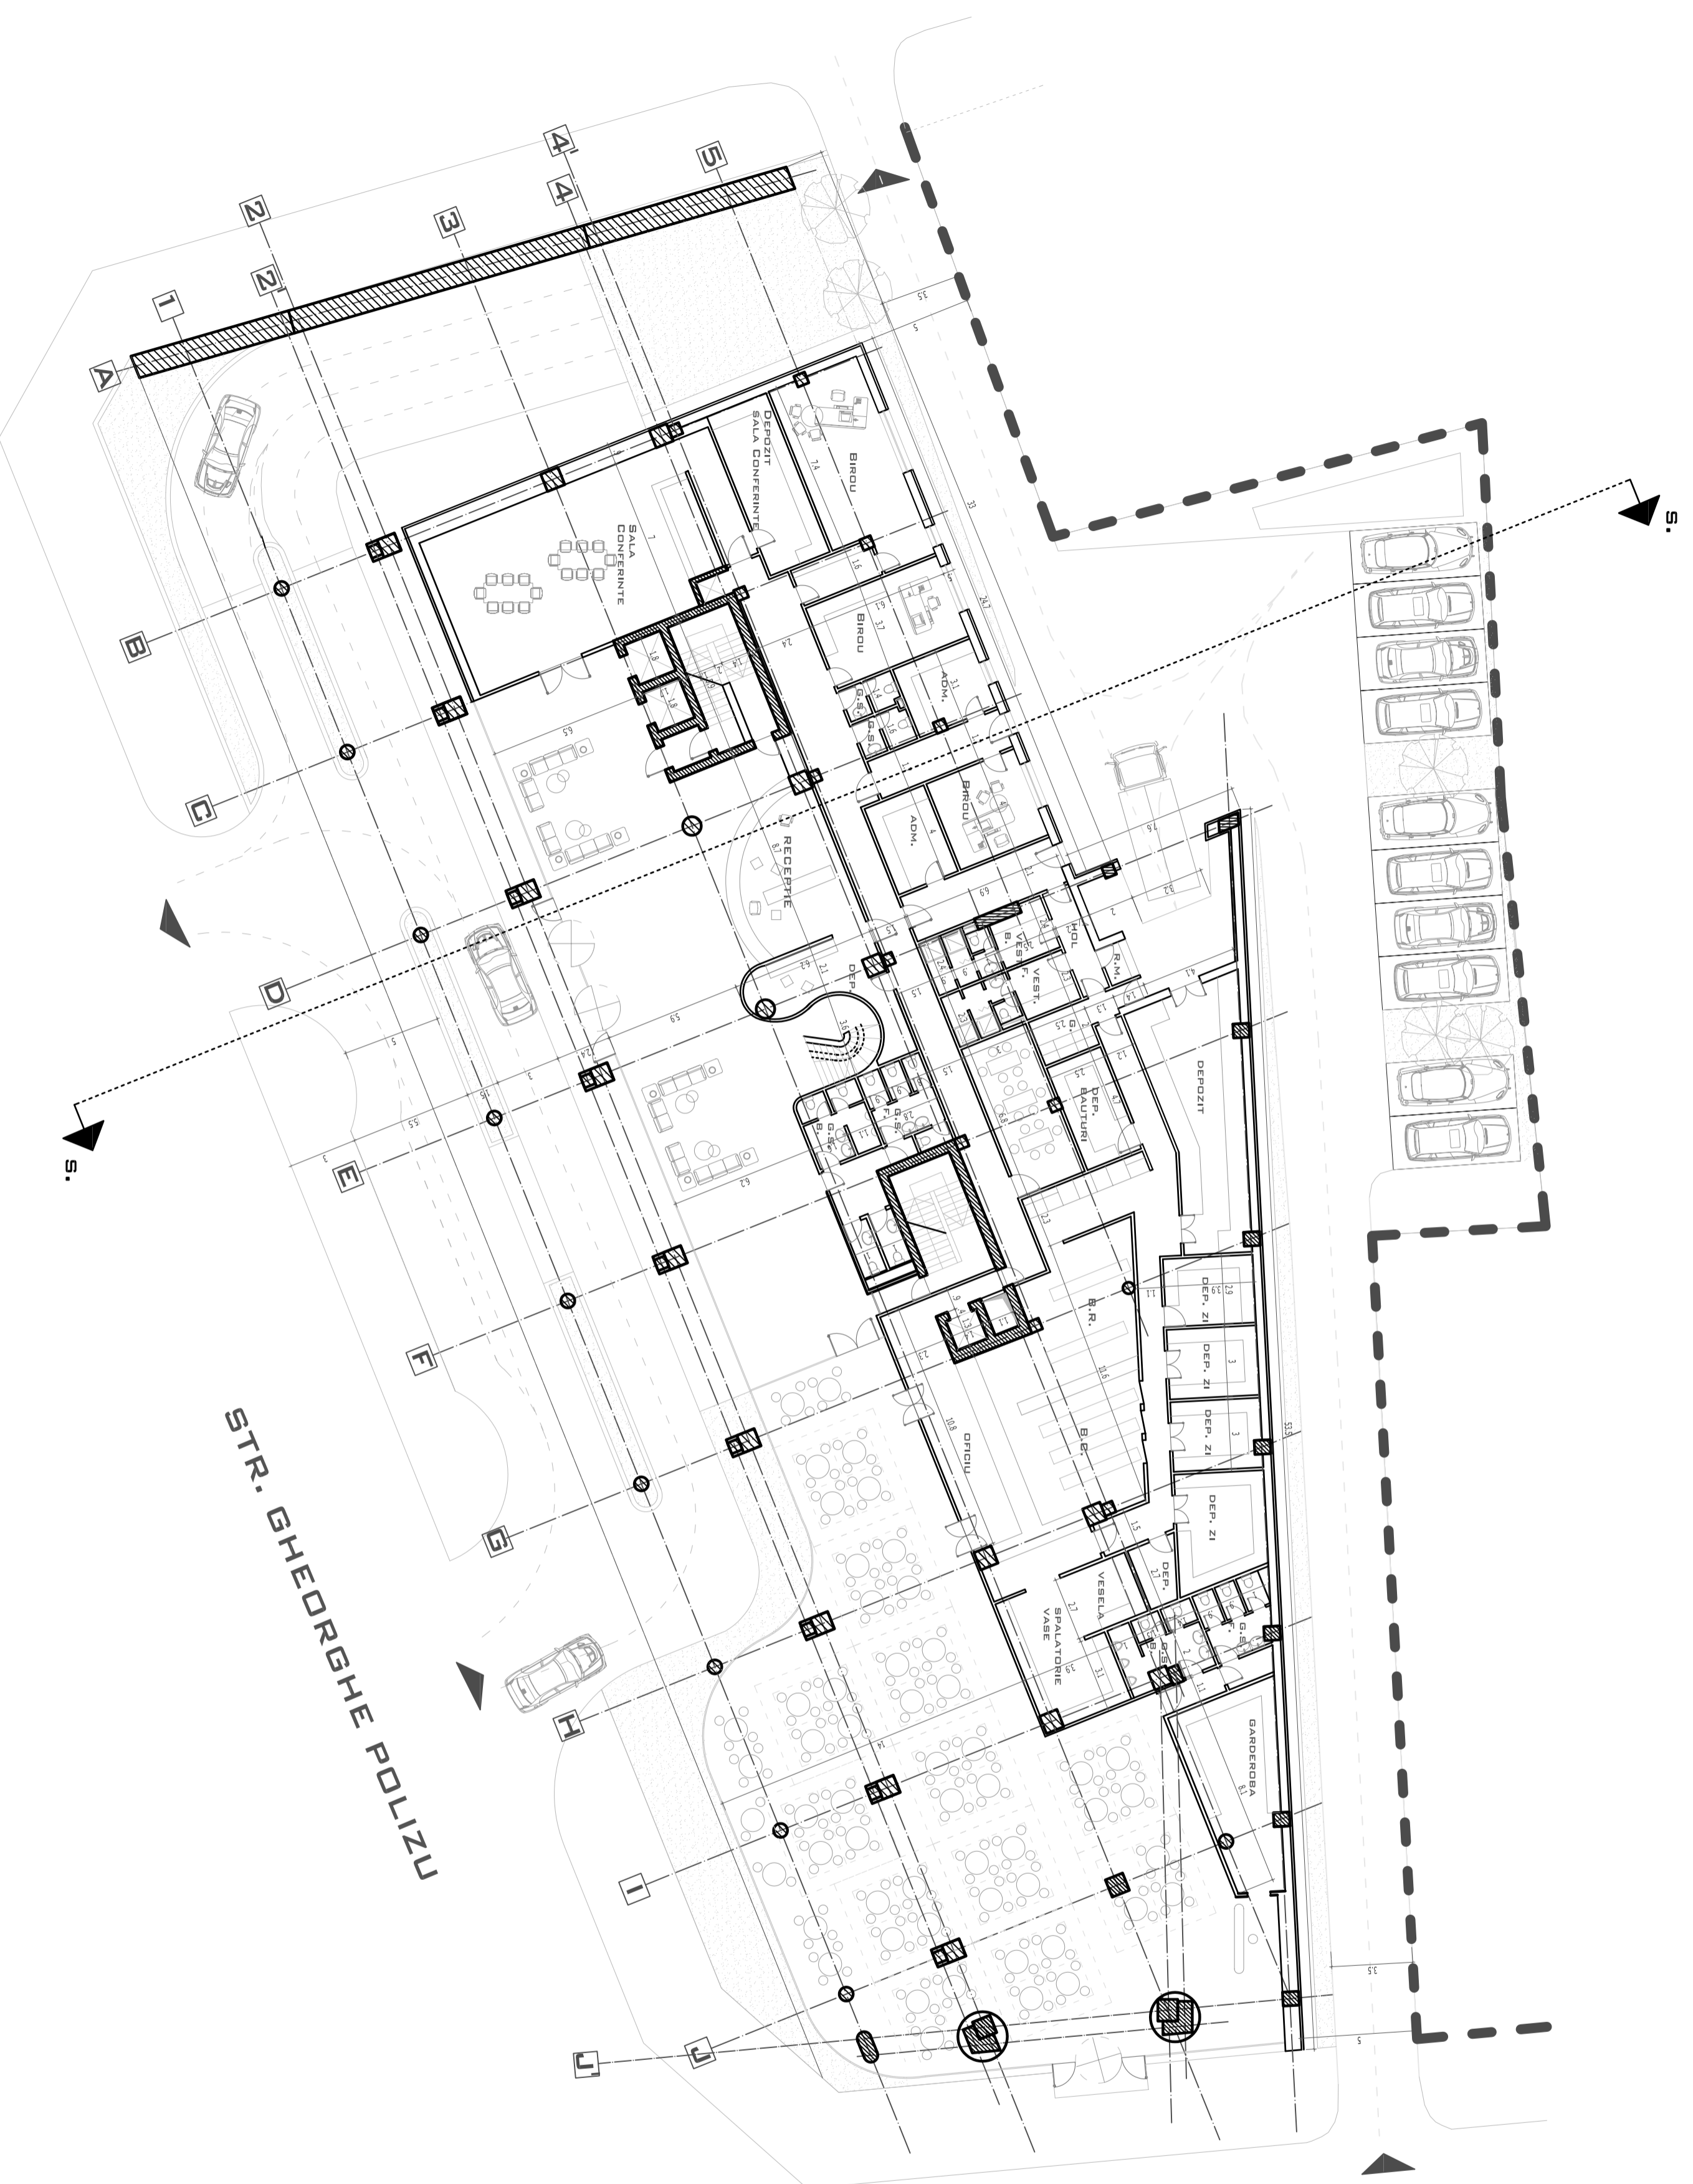

COTA ±0.00M

PROIECT HOTEL URBAN - POLIZU	22.1.2009
PLAN PARTER	SC.: 1:200
STUD. ARH. CIPRIAN MATEESCU	GR. 42B
	PL. 4/1 1